
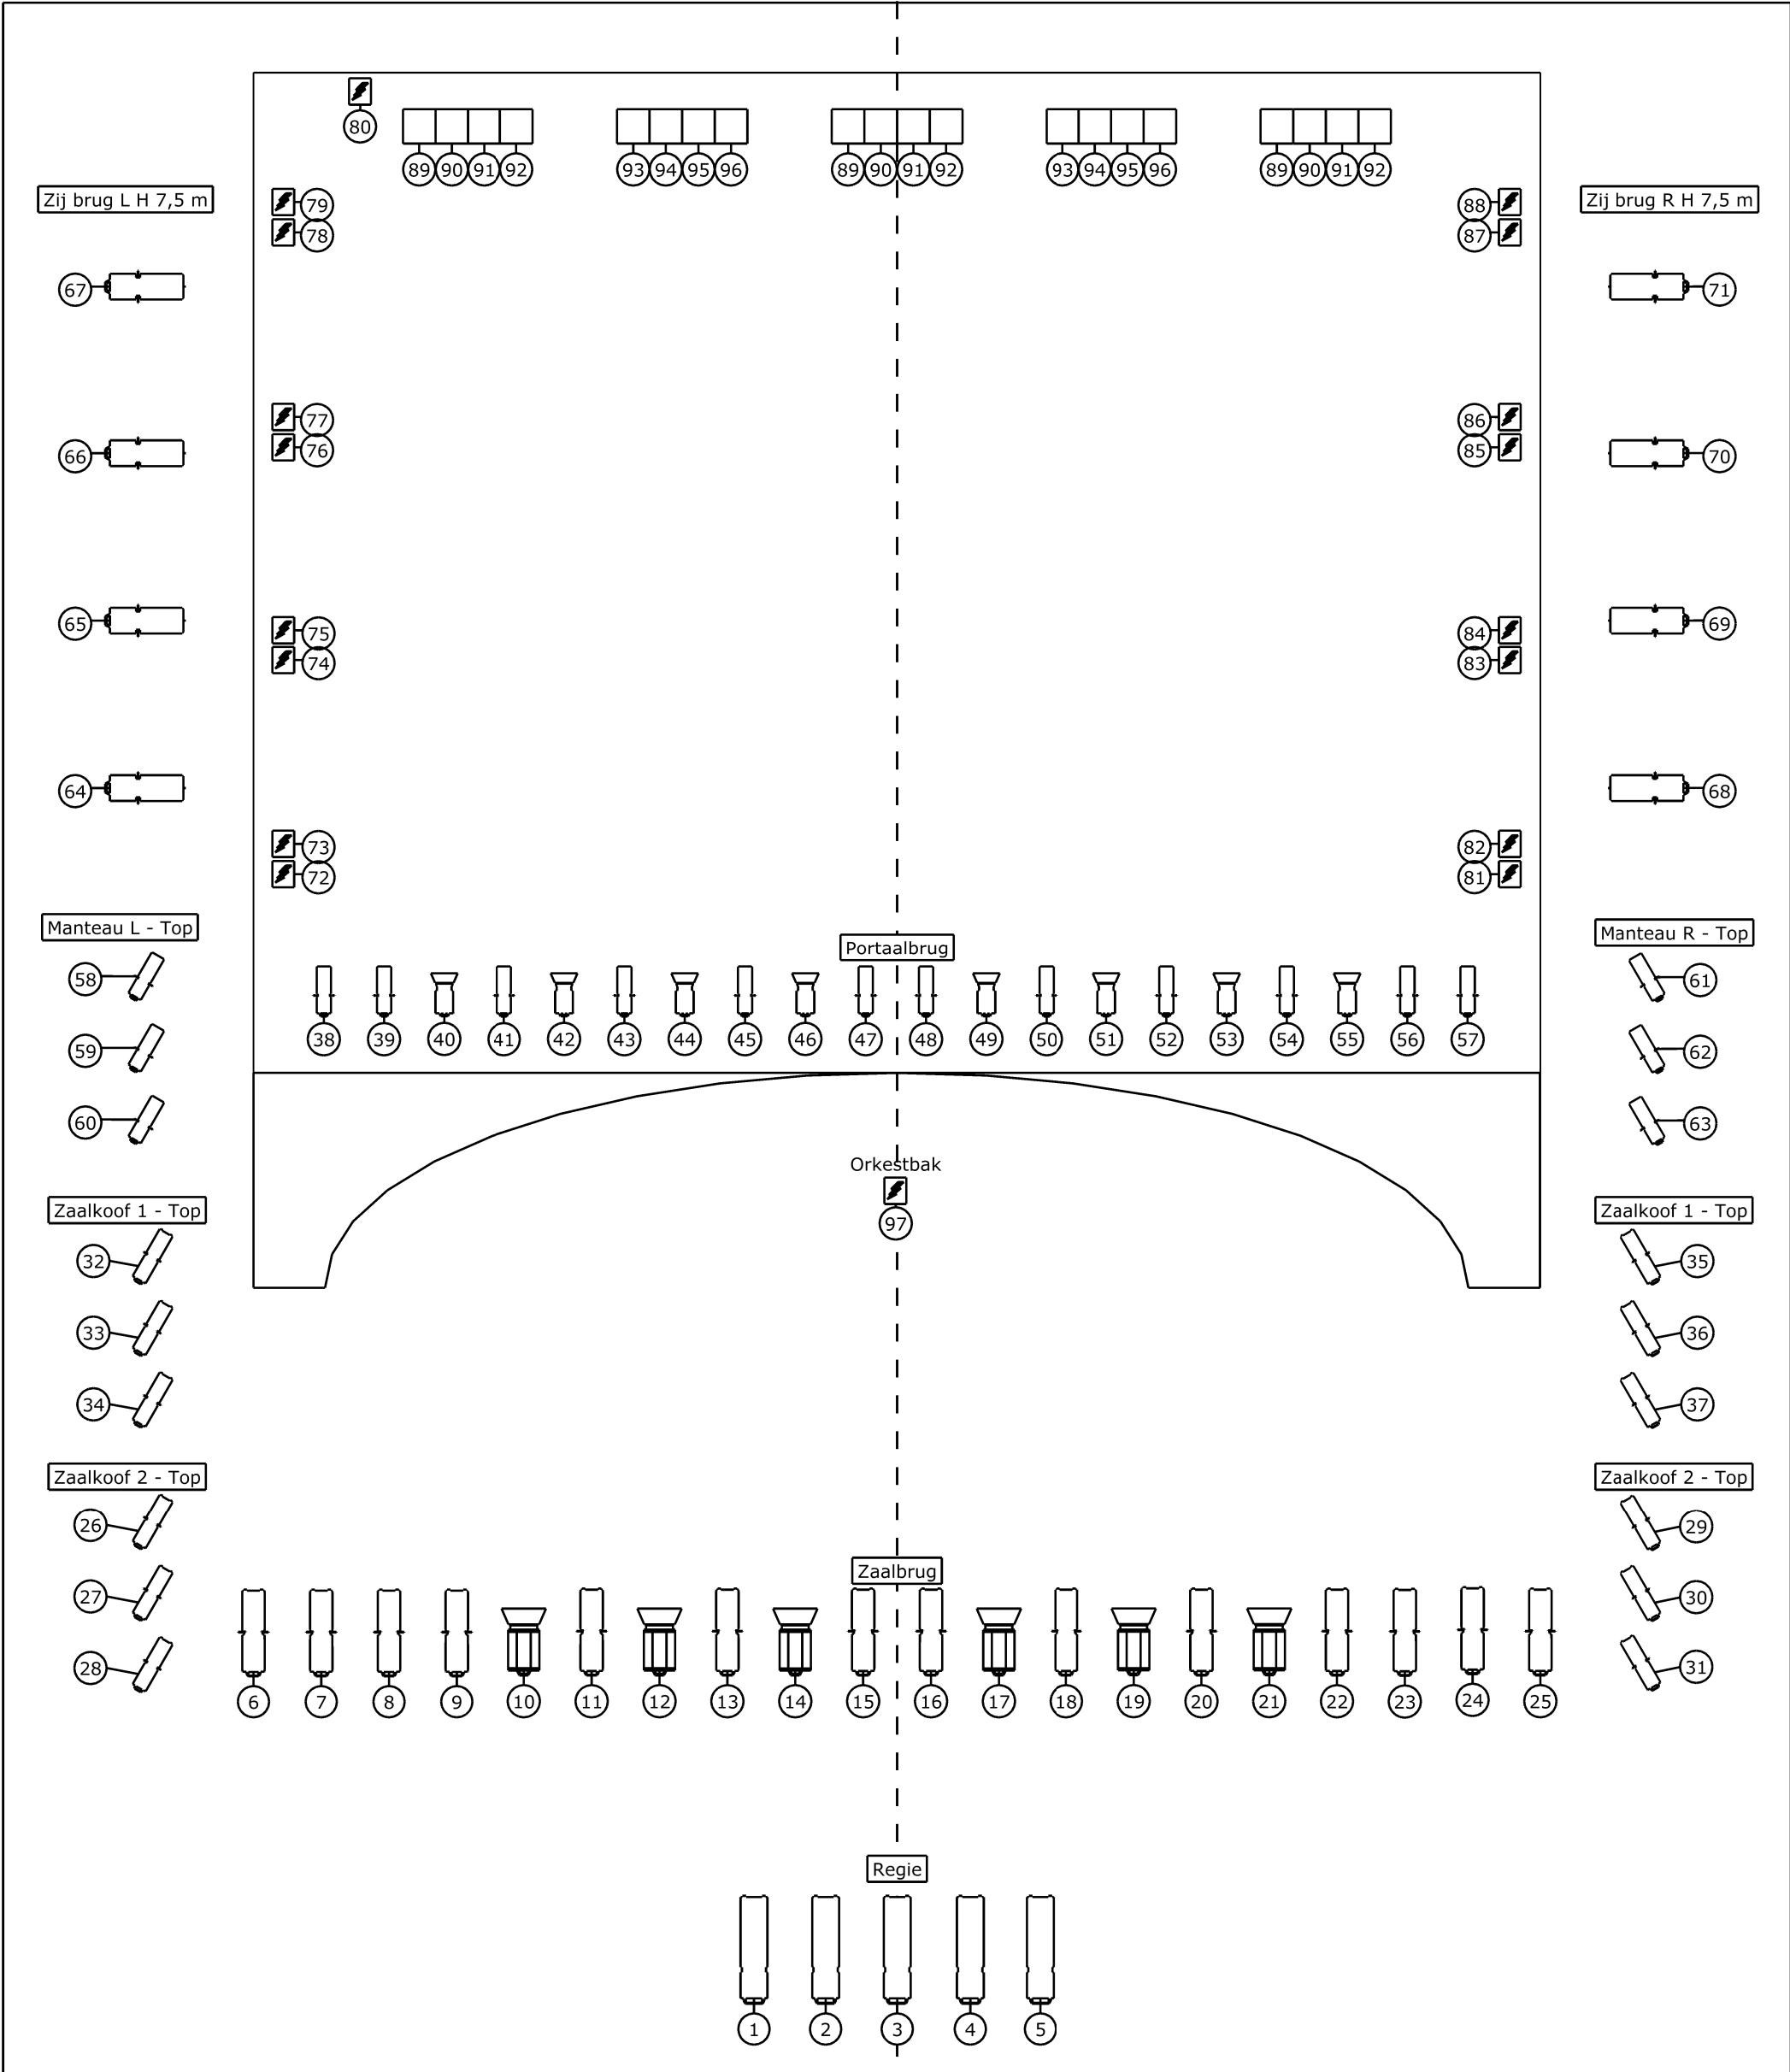


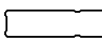

Fixture Types

	CYC 1kW		614SX 16°-35° 1kW		611SX 11°-26° 1kW		714SX2 15°-40° 2kW		711SX2 8°-16° 1kW
	Dimmer		710SX2 10°-25° 2kW		310 HPC 1,2kW		329 HPC 2kW		

Notities:

Zaallicht: 509 thru 512
Zaallicht RGBW: R: 501+ 505 G: 502 + 506 B: 503 + 507 W: 504 - 508